

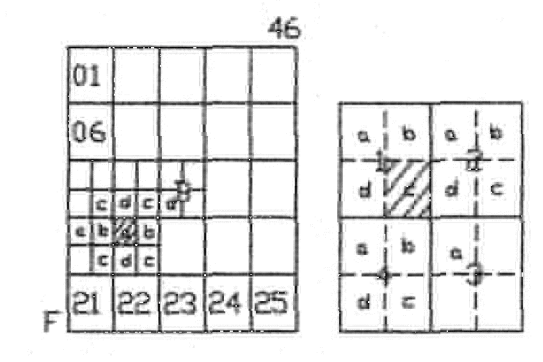


ARHAVI
ARTVIND
F46-b-17-a-1-c

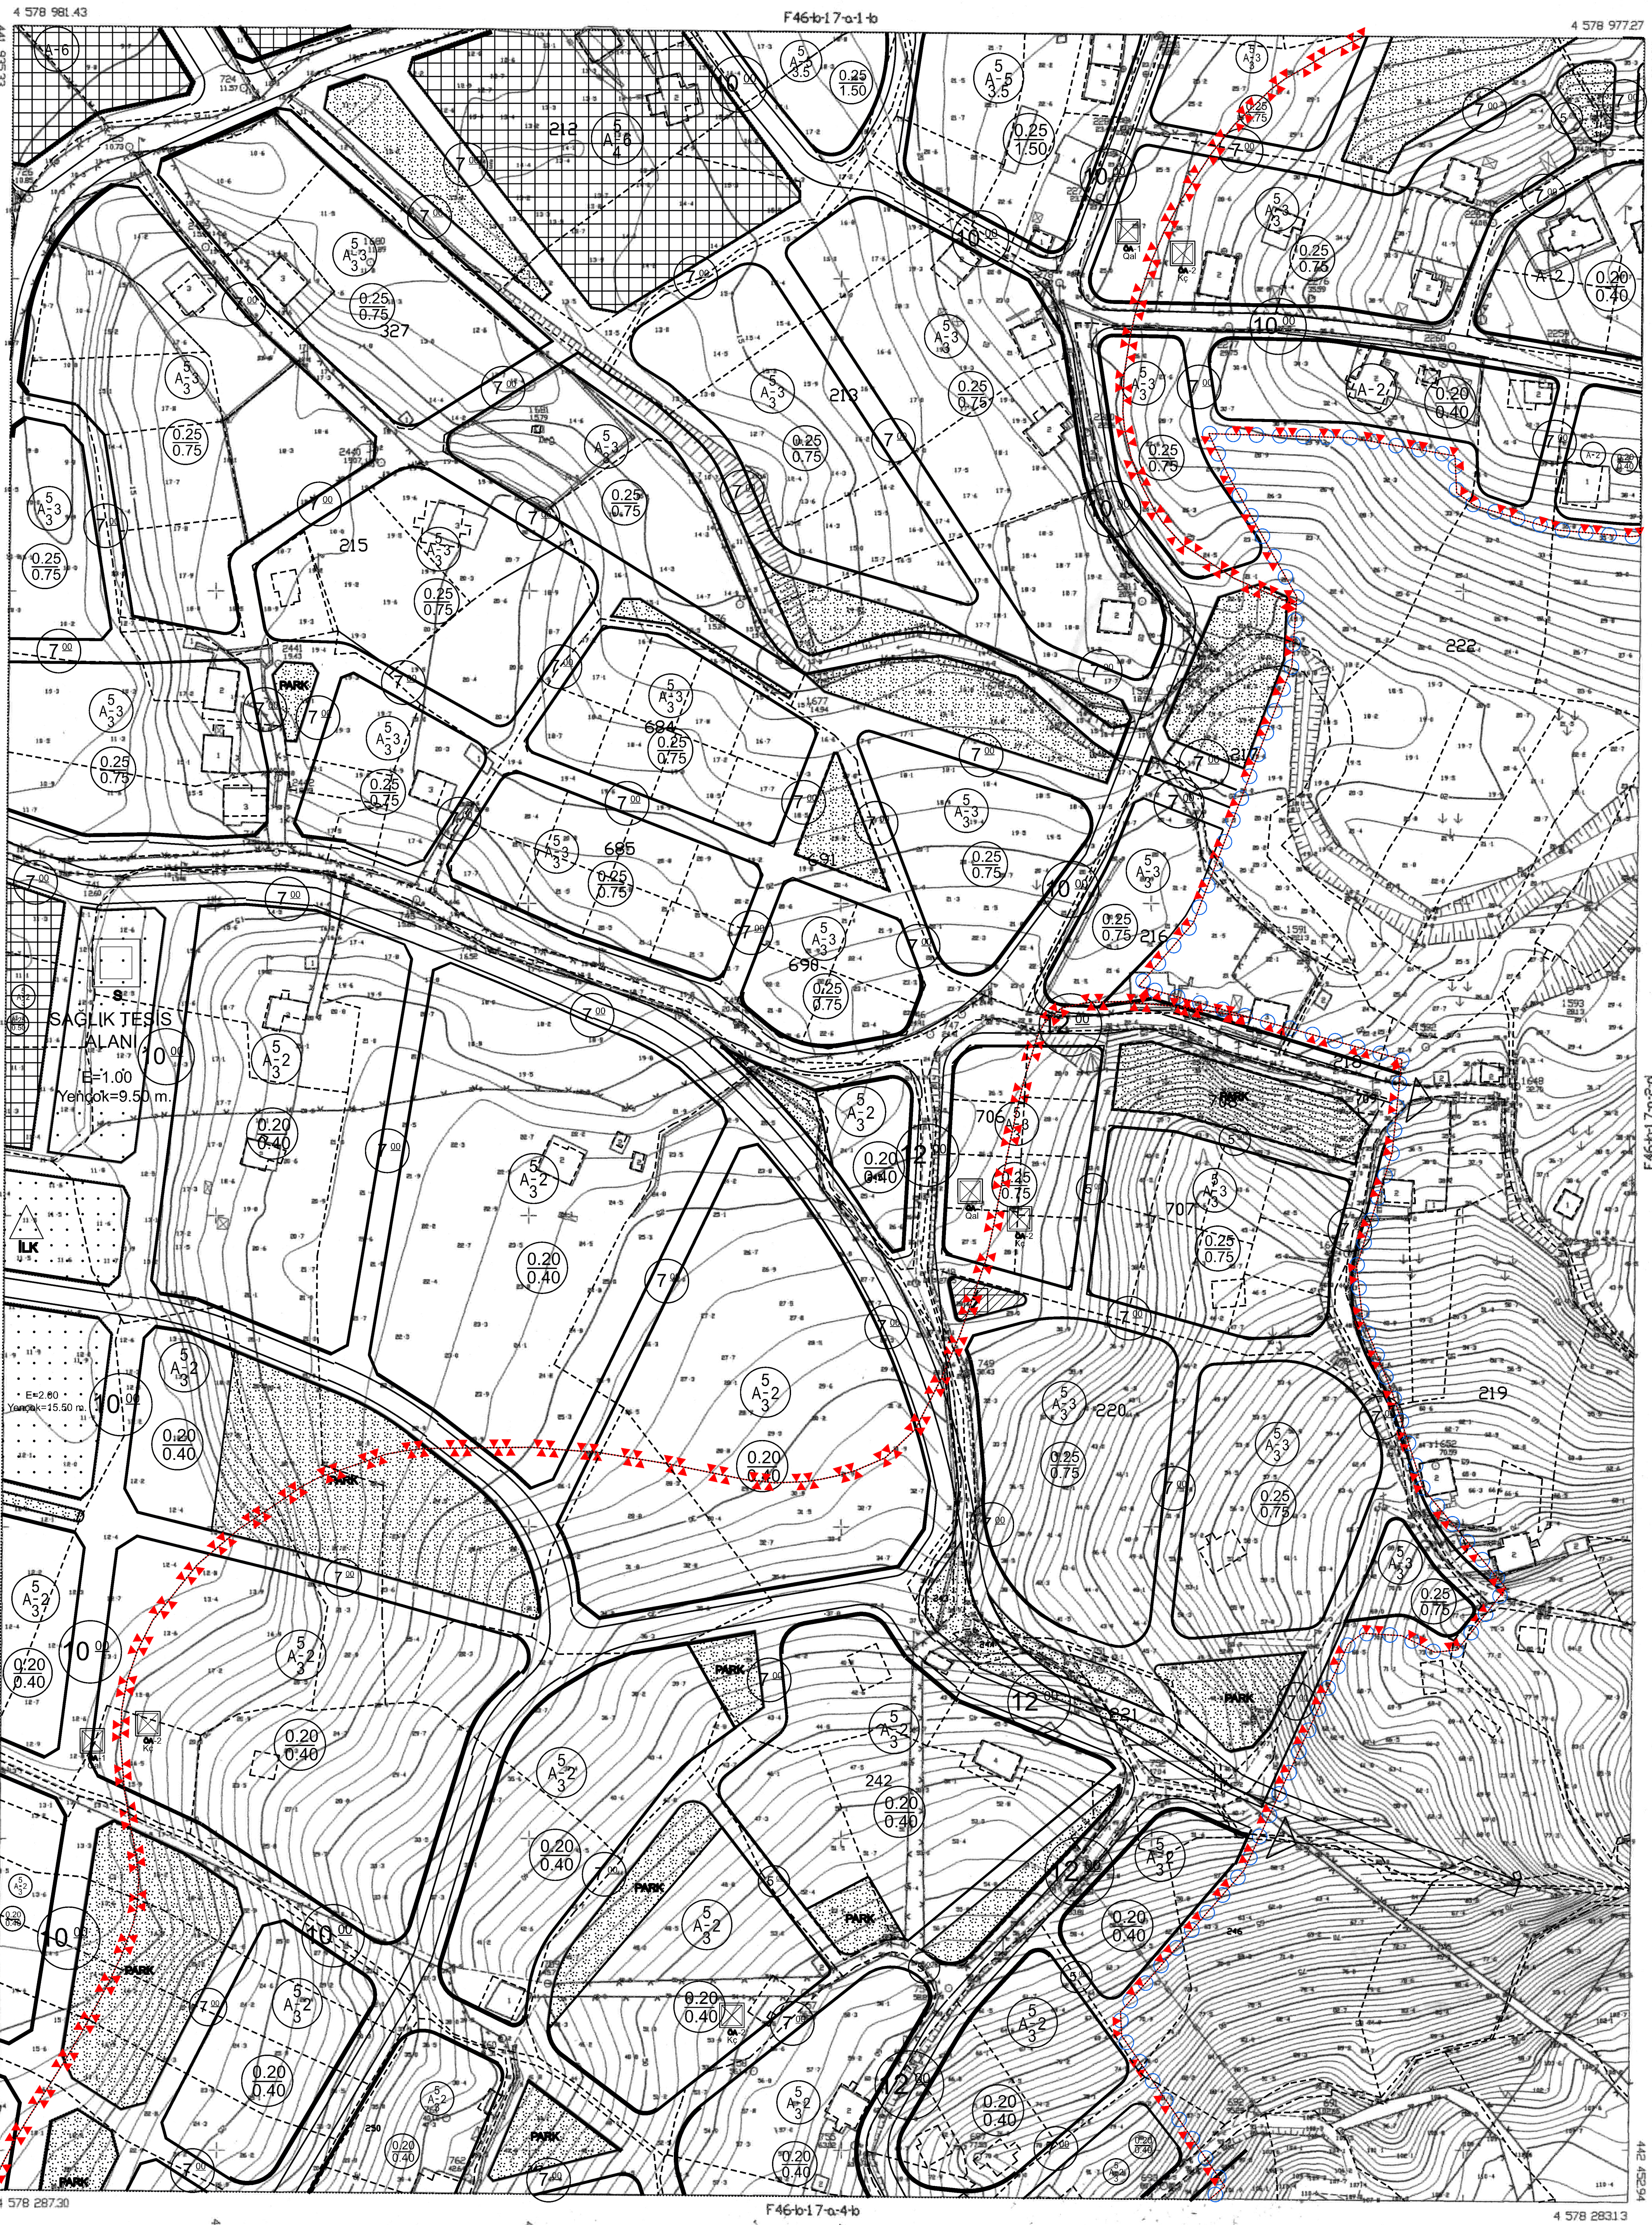


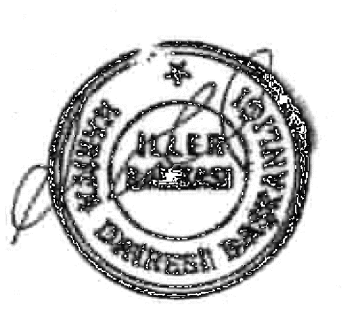


ARHAVI
ARTVIND
F46-b-17-a-1-c

1/1000

Handwritten signature